


**TEMBO NICKEL CAMP
TRAFFIC MANAGEMENT PLAN
19th Oct 2023 REV -1**

Approved
19th Oct 2023

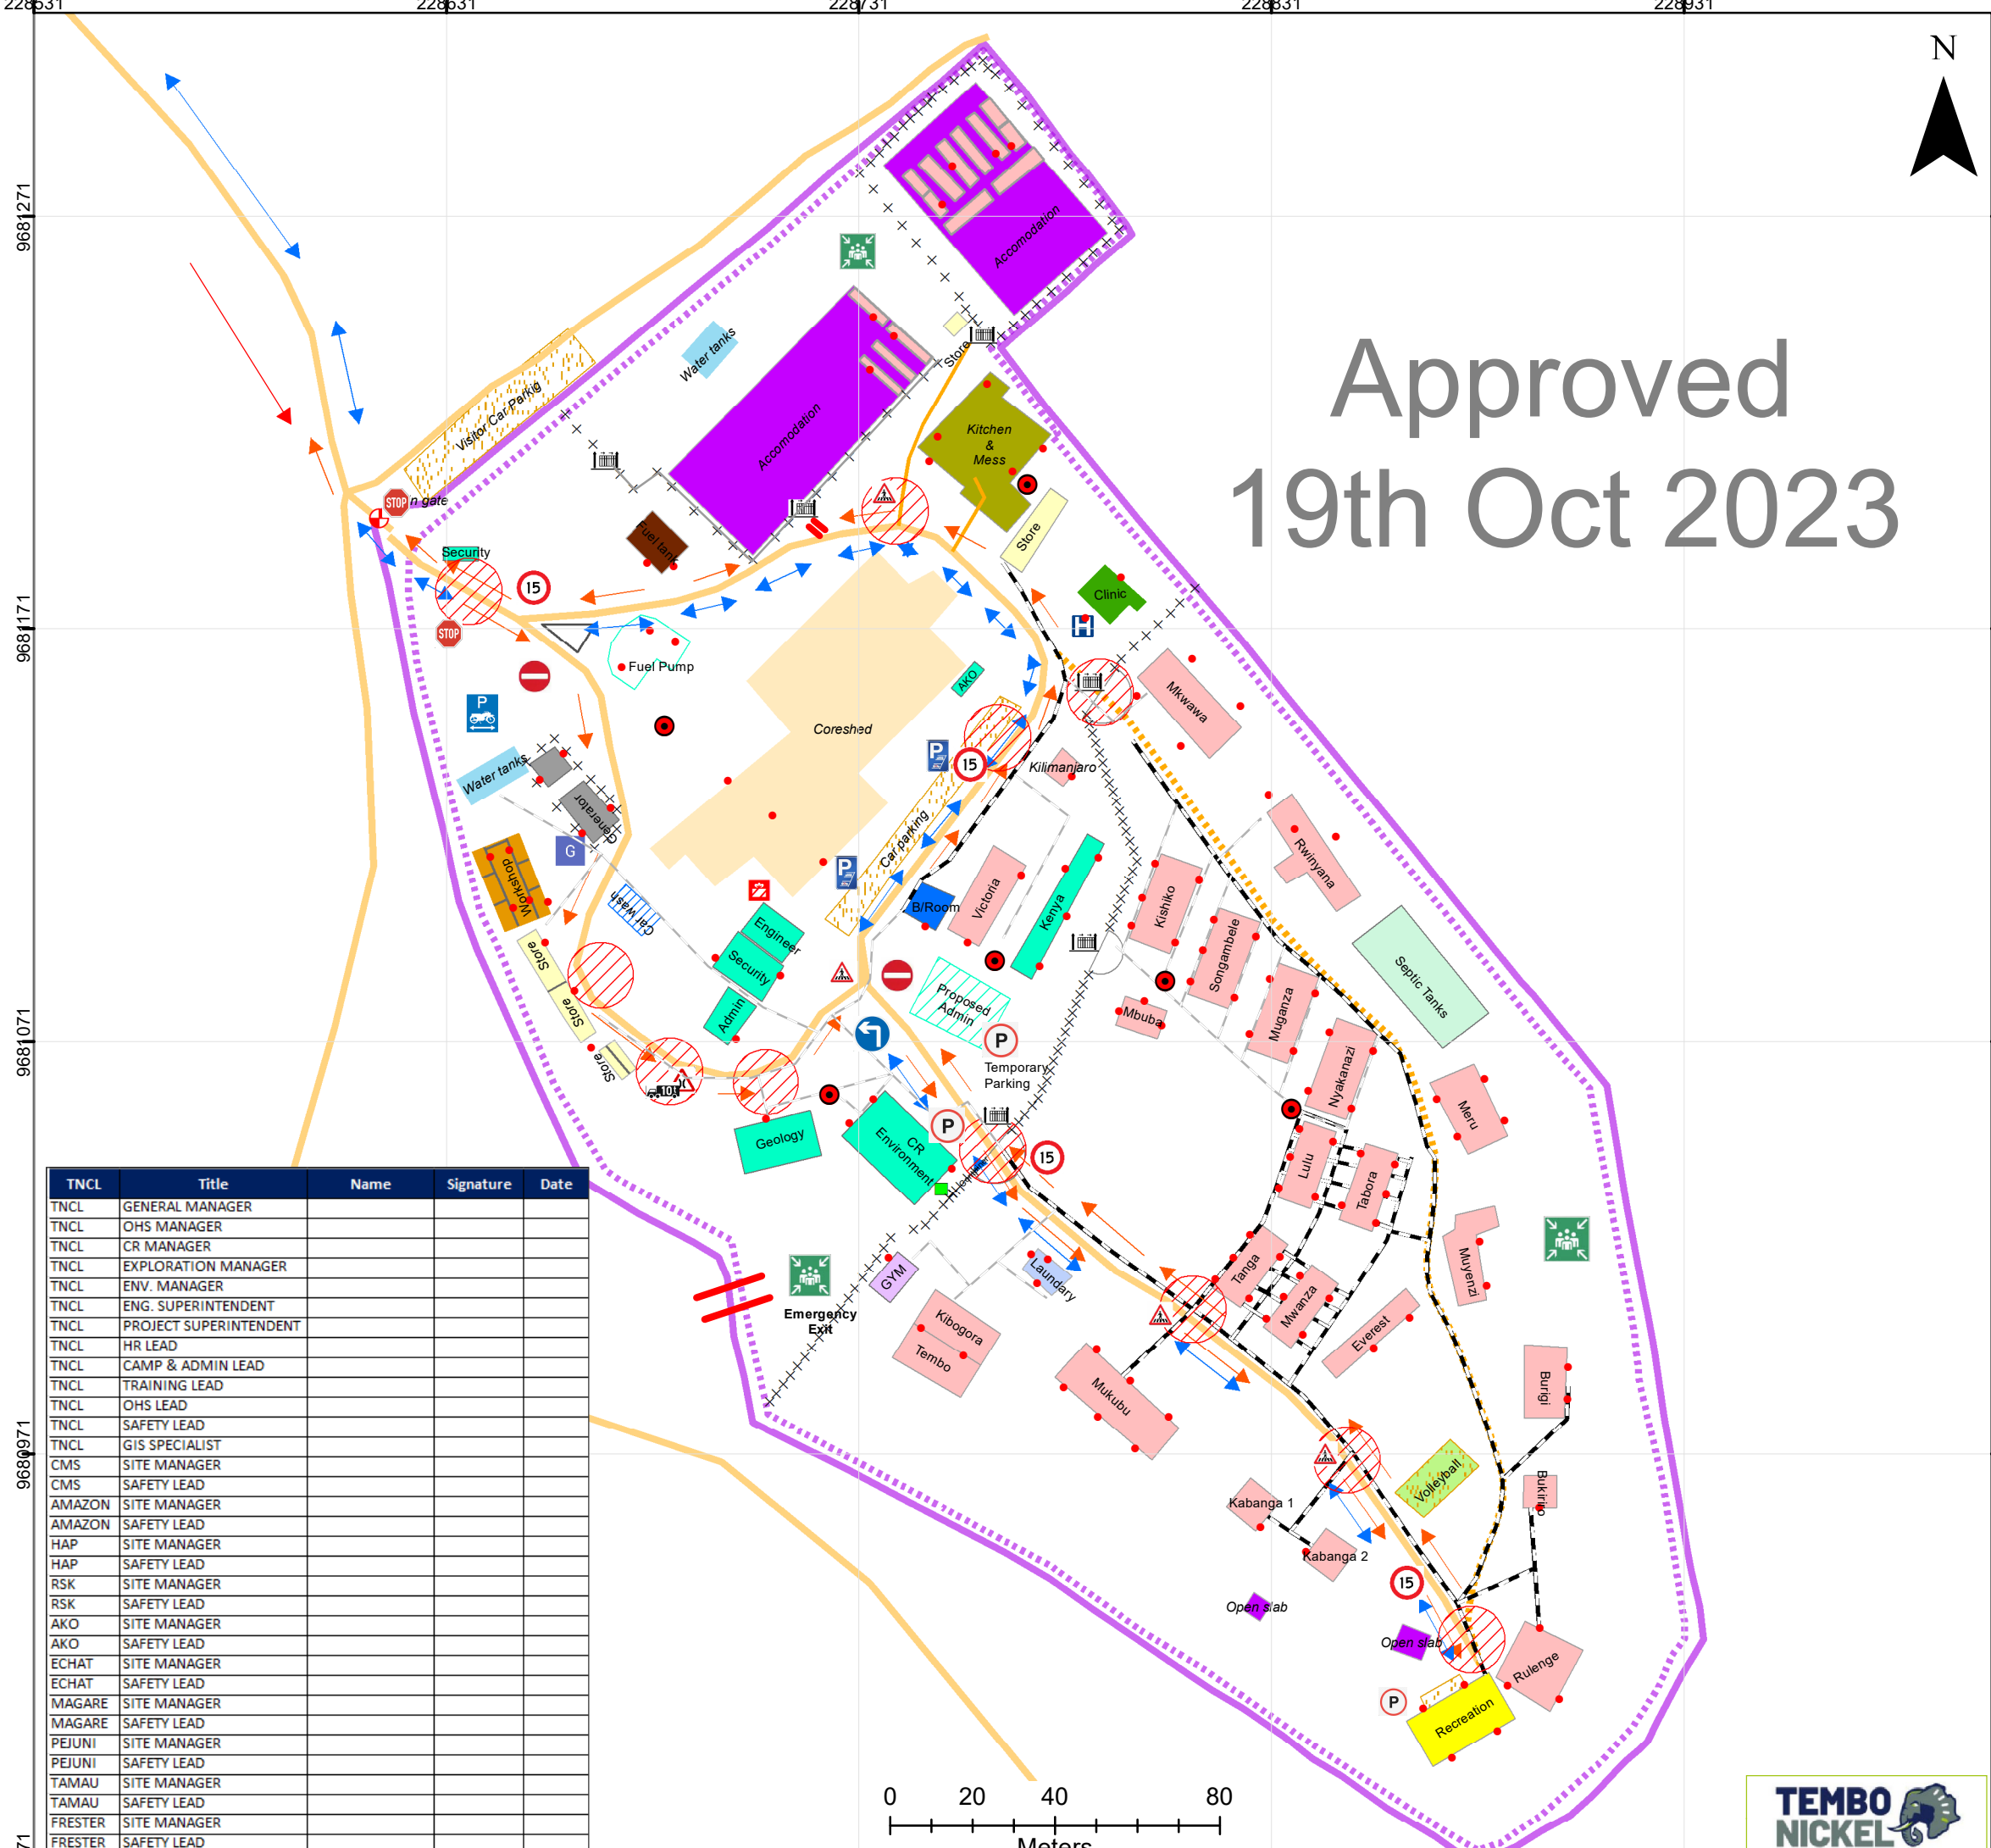

- Man- Machine Interaction
- Hose Reel
- FireExtinguisher
- Proposed_walkway
- Turnstile Gate
- Camp Shop
- Fence Line
- Trucks Route
- LV Route
- Security Gate
- Road (15 KPH)
- Pedestrian Walkway
- Workshop
- Proposed Admin Office
- Accomodation
- Board Room
- Car wash
- Clinic
- Coreshed
- Fuel Tank
- GYM
- Generator
- Mess/Kitchen
- Laundry
- Office
- Recreation
- Car parking
- Open slab
- Volleball ground
- Water tanks
- Inside Fence(1.16 km)
- Outside Electrical Fence (1.2km)

TNCL	Title	Name	Signature	Date
TNCL	GENERAL MANAGER			
TNCL	OHS MANAGER			
TNCL	CR MANAGER			
TNCL	EXPLORATION MANAGER			
TNCL	ENV. MANAGER			
TNCL	ENG. SUPERINTENDENT			
TNCL	PROJECT SUPERINTENDENT			
TNCL	HR LEAD			
TNCL	CAMP & ADMIN LEAD			
TNCL	TRAINING LEAD			
TNCL	OHS LEAD			
TNCL	SAFETY LEAD			
TNCL	GIS SPECIALIST			
CMS	SITE MANAGER			
CMS	SAFETY LEAD			
AMAZON	SITE MANAGER			
AMAZON	SAFETY LEAD			
HAP	SITE MANAGER			
HAP	SAFETY LEAD			
RSK	SITE MANAGER			
RSK	SAFETY LEAD			
AKO	SITE MANAGER			
AKO	SAFETY LEAD			
ECHAT	SITE MANAGER			
ECHAT	SAFETY LEAD			
MAGARE	SITE MANAGER			
MAGARE	SAFETY LEAD			
PEJUNI	SITE MANAGER			
PEJUNI	SAFETY LEAD			
TAMAU	SITE MANAGER			
TAMAU	SAFETY LEAD			
FRESTER	SITE MANAGER			
FRESTER	SAFETY LEAD			

